




PIWNICA 1:200

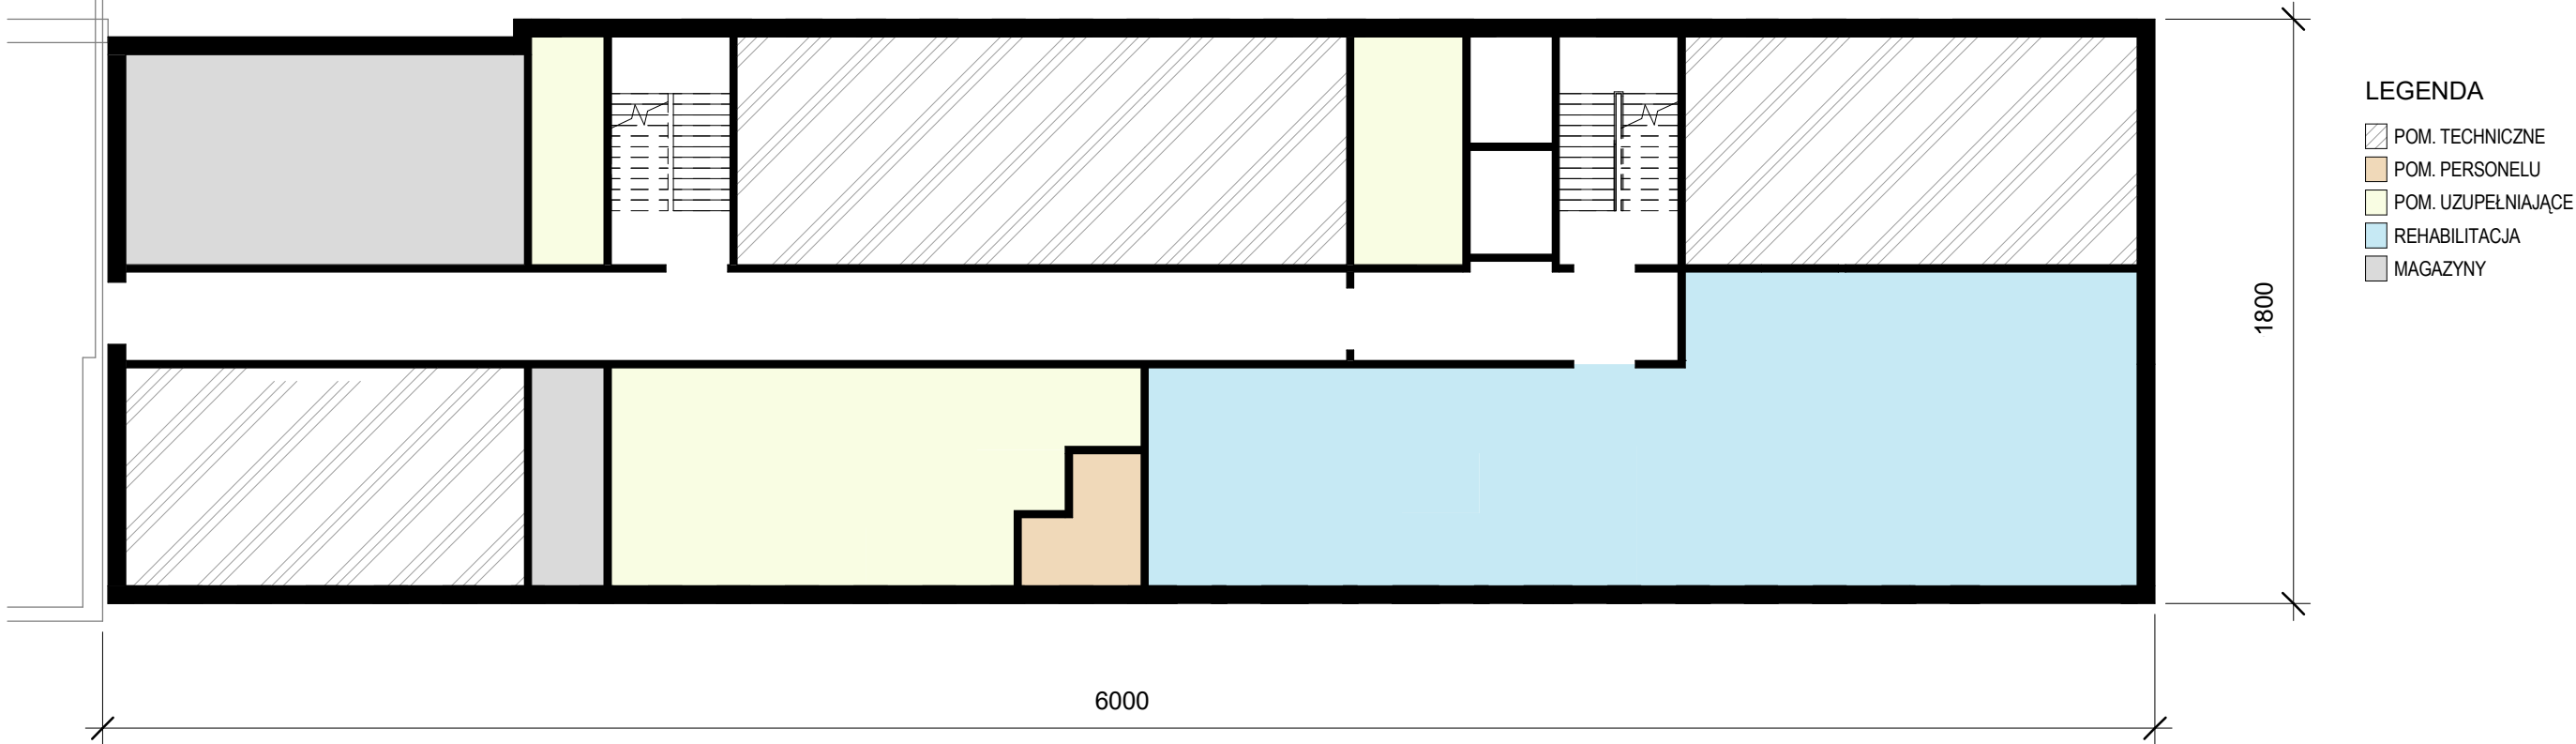

PARTER 1:200

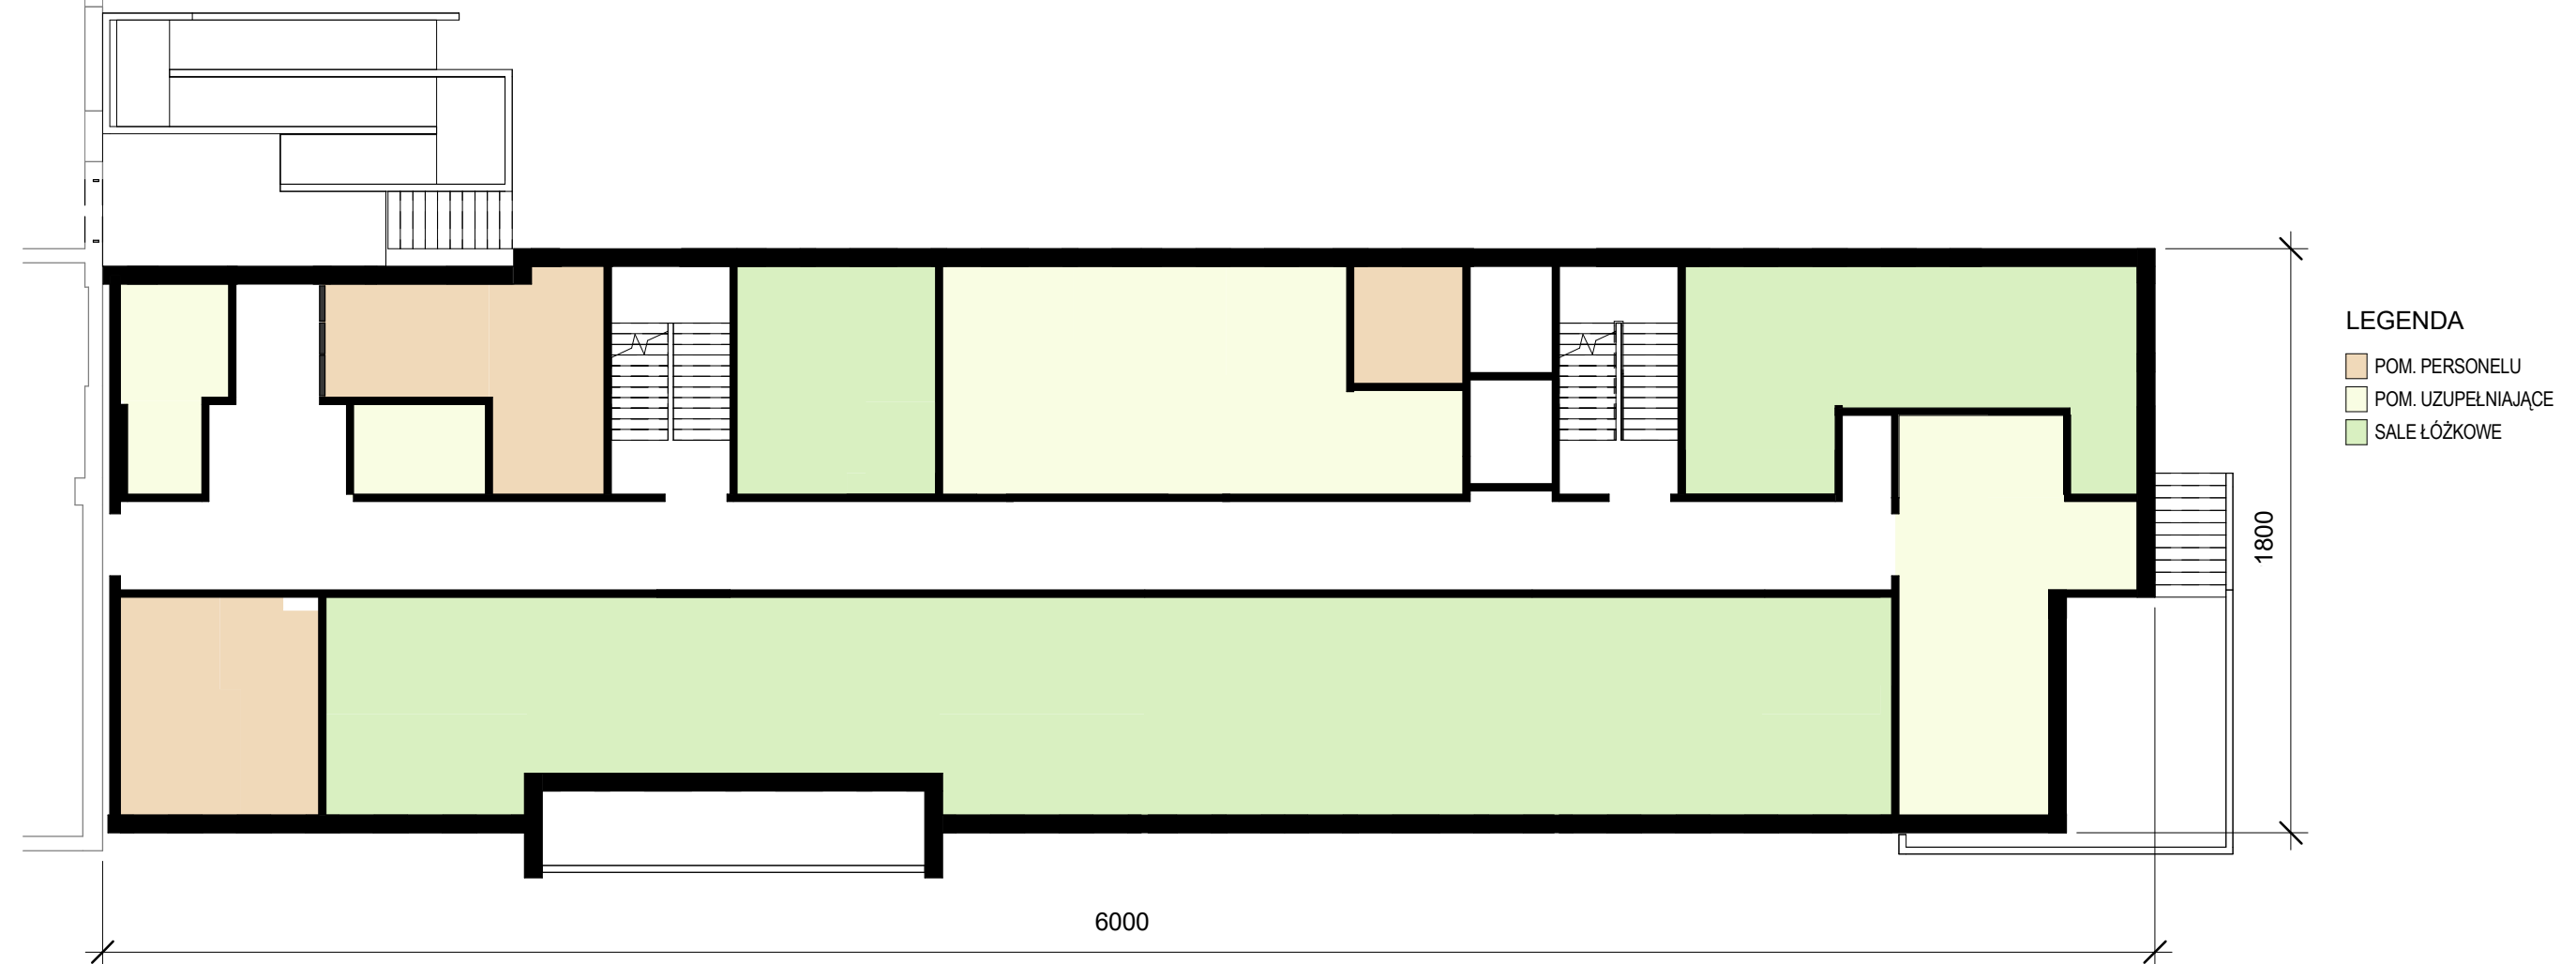

1. PIĘTRO 1:200

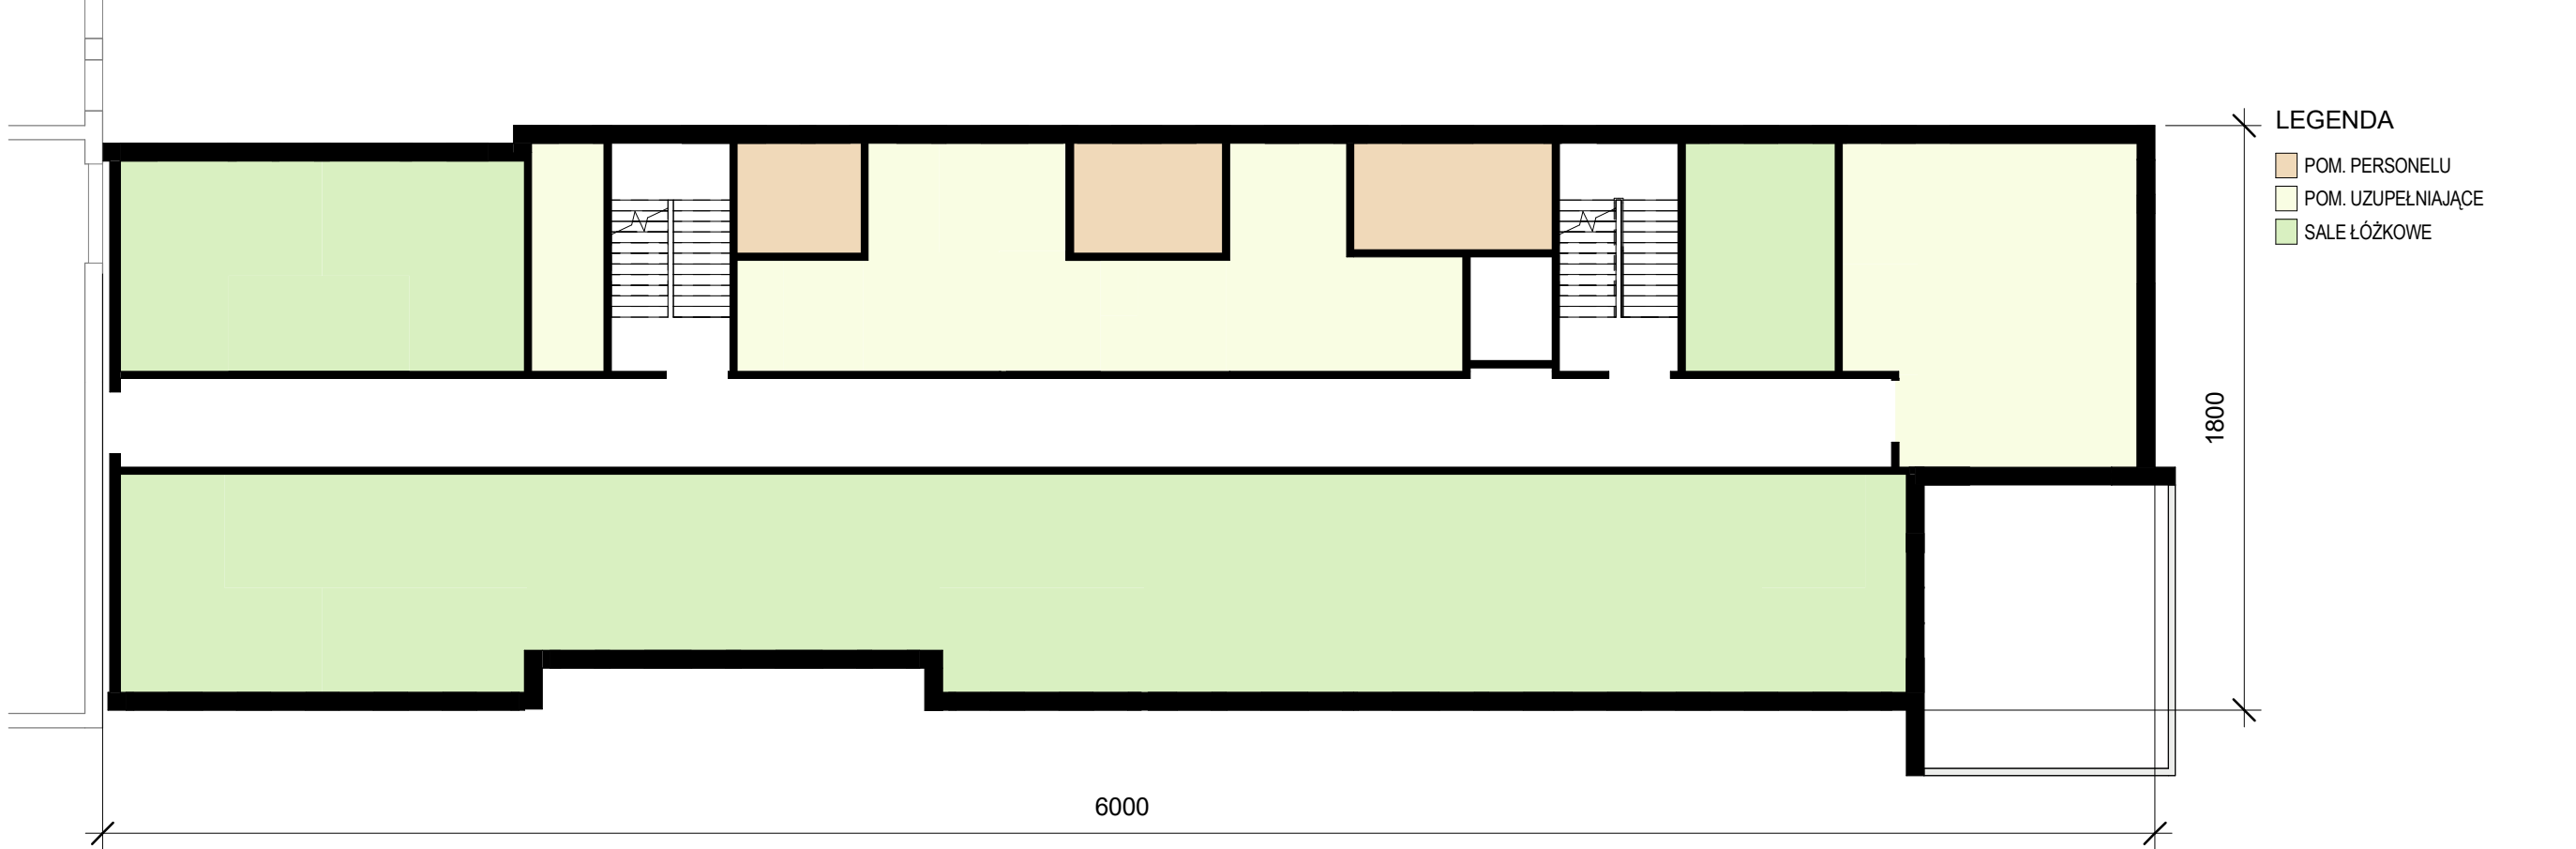

2. PIĘTRO 1:200

