



N	2,57
W	2,24

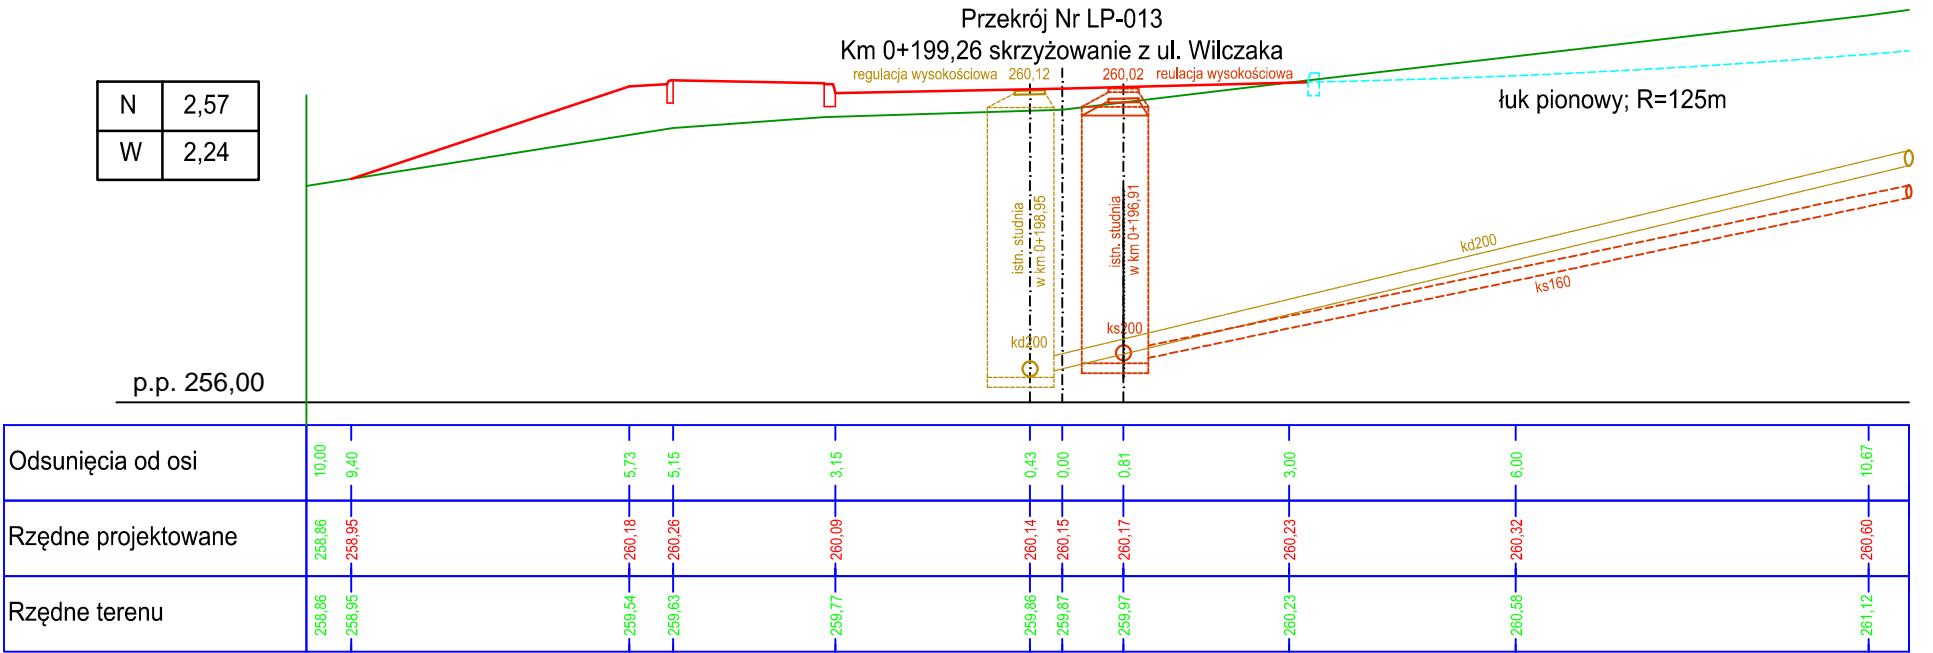

N	2,14
W	2,56

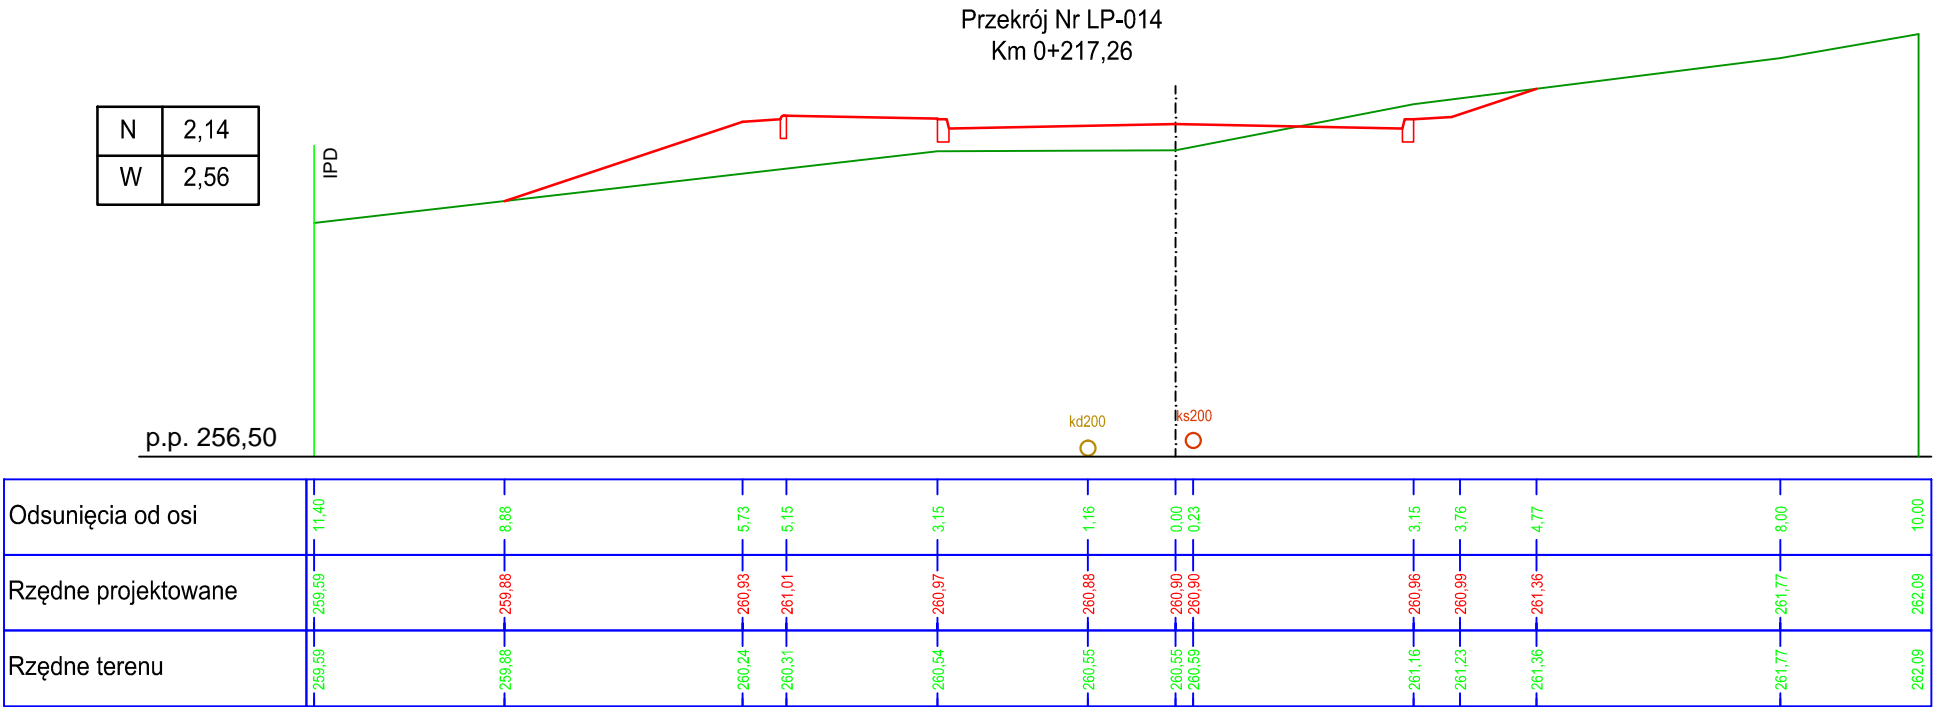

N	1,73
W	5,32

